


N


NO.	DESCRIPTION	DATE	BY
1
2
3
4
5
6
7
8
9
10
11
12
13
14
15
16
17
18
19
20
21
22
23
24
25
26
27
28
29
30
31
32
33
34
35
36
37
38
39
40
41
42
43
44
45
46
47
48
49
50

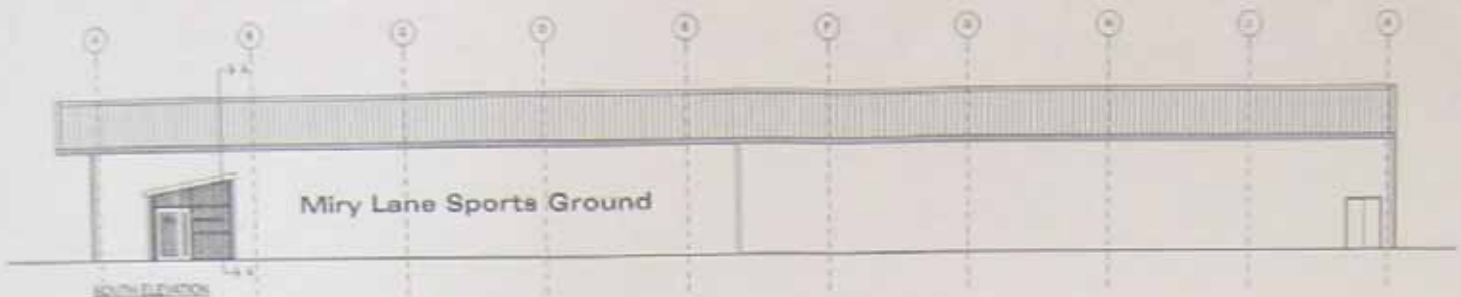

SOUTH ELEVATION




WEST ELEVATION

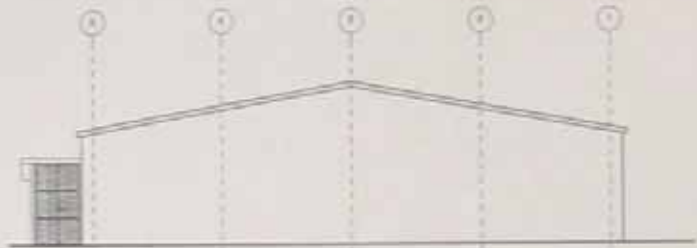

EAST ELEVATION




NORTH ELEVATION

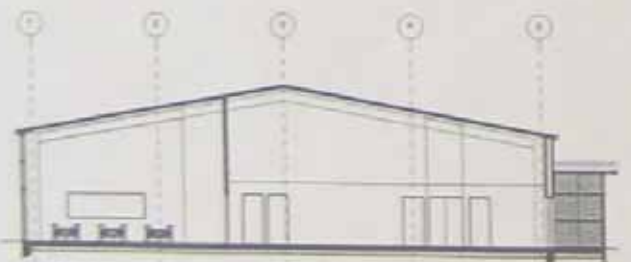

SECTION A-A

PROJECT NAME		Miry Lane Sports Ground	
CLIENT		Miry Lane Sports Ground	
ARCHITECT		[Firm Name]	
DATE		[Date]	
SCALE		[Scale]	
DRAWN BY		[Name]	
CHECKED BY		[Name]	
DATE		[Date]	
PROJECT NO.		[Number]	
SHEET NO.		[Number]	
SHEET TOTAL		[Number]	



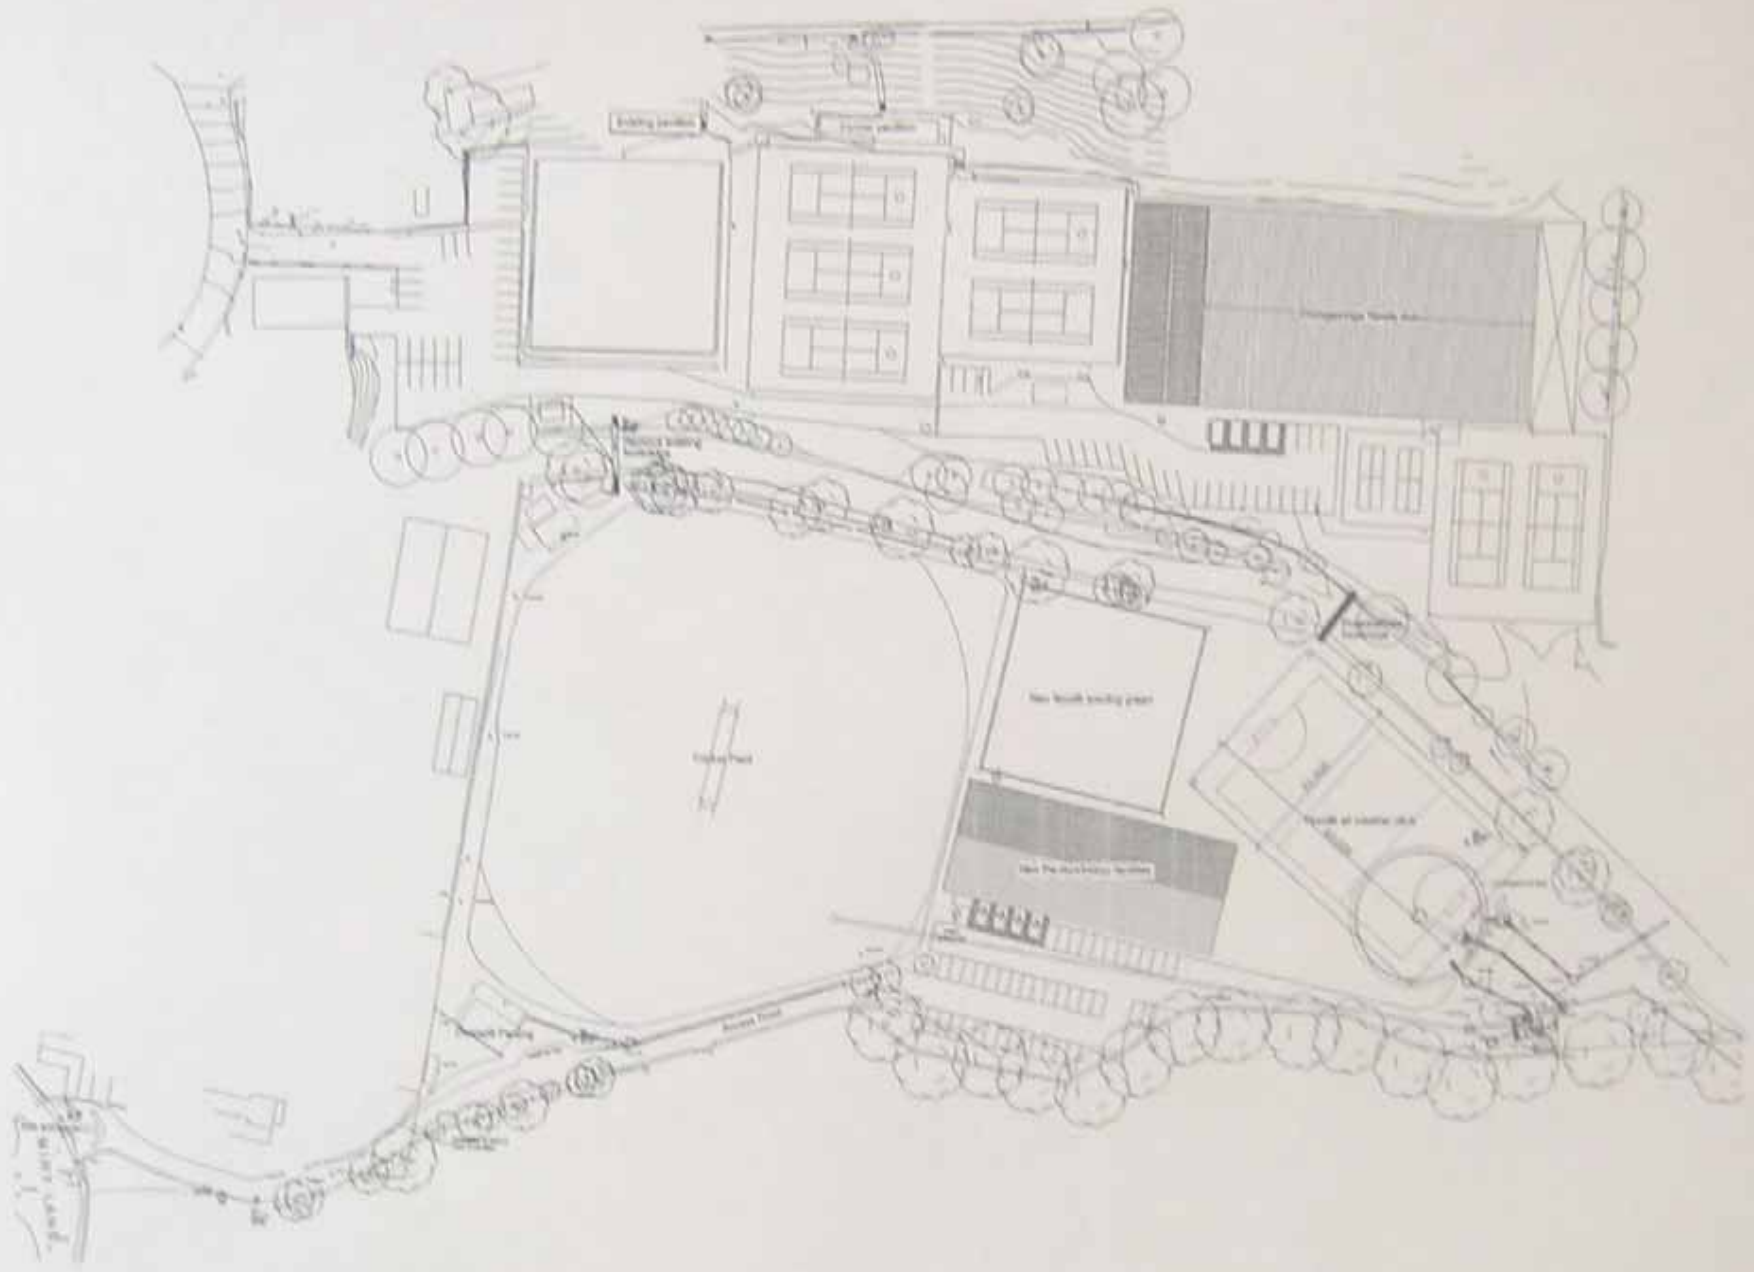

Project Information	
Project Name	_____
Client Name	_____
Project Address	_____
Project Date	_____
Project Status	_____
Project Budget	_____
Project Manager	_____
Project Team	_____
Project Location	_____
Project Description	_____
Project Objectives	_____
Project Risks	_____
Project Deliverables	_____
Project Milestones	_____
Project Schedule	_____
Project Budget	_____
Project Status	_____
Project Manager	_____
Project Team	_____
Project Location	_____
Project Description	_____
Project Objectives	_____
Project Risks	_____
Project Deliverables	_____
Project Milestones	_____
Project Schedule	_____